




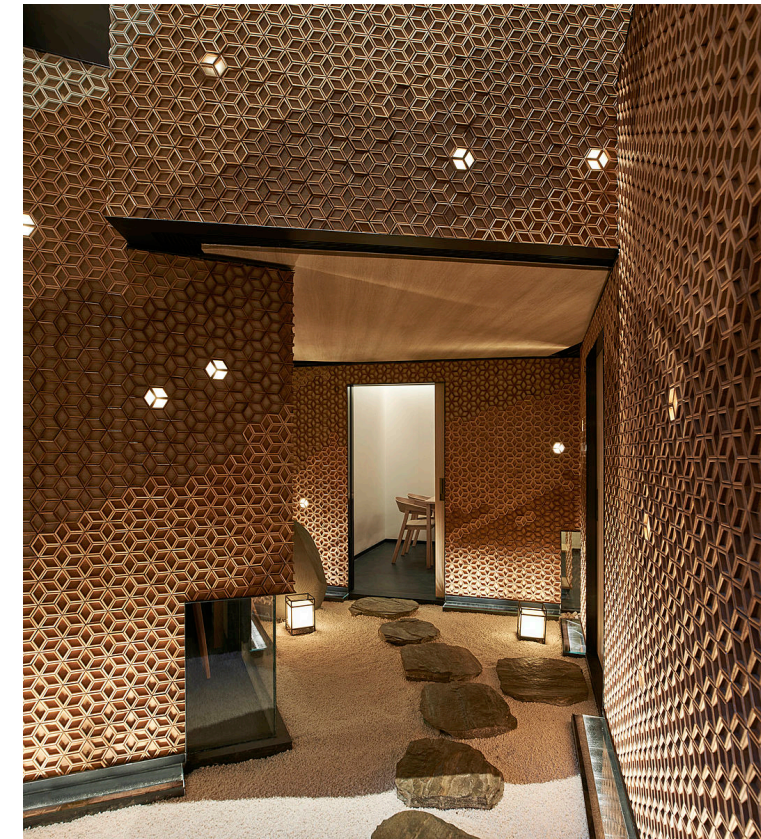


METAL VERTICAL DETAIL @ FRONT FACE OF BULDING
C/W SIGNAGE INSTALLATION CONCEPT

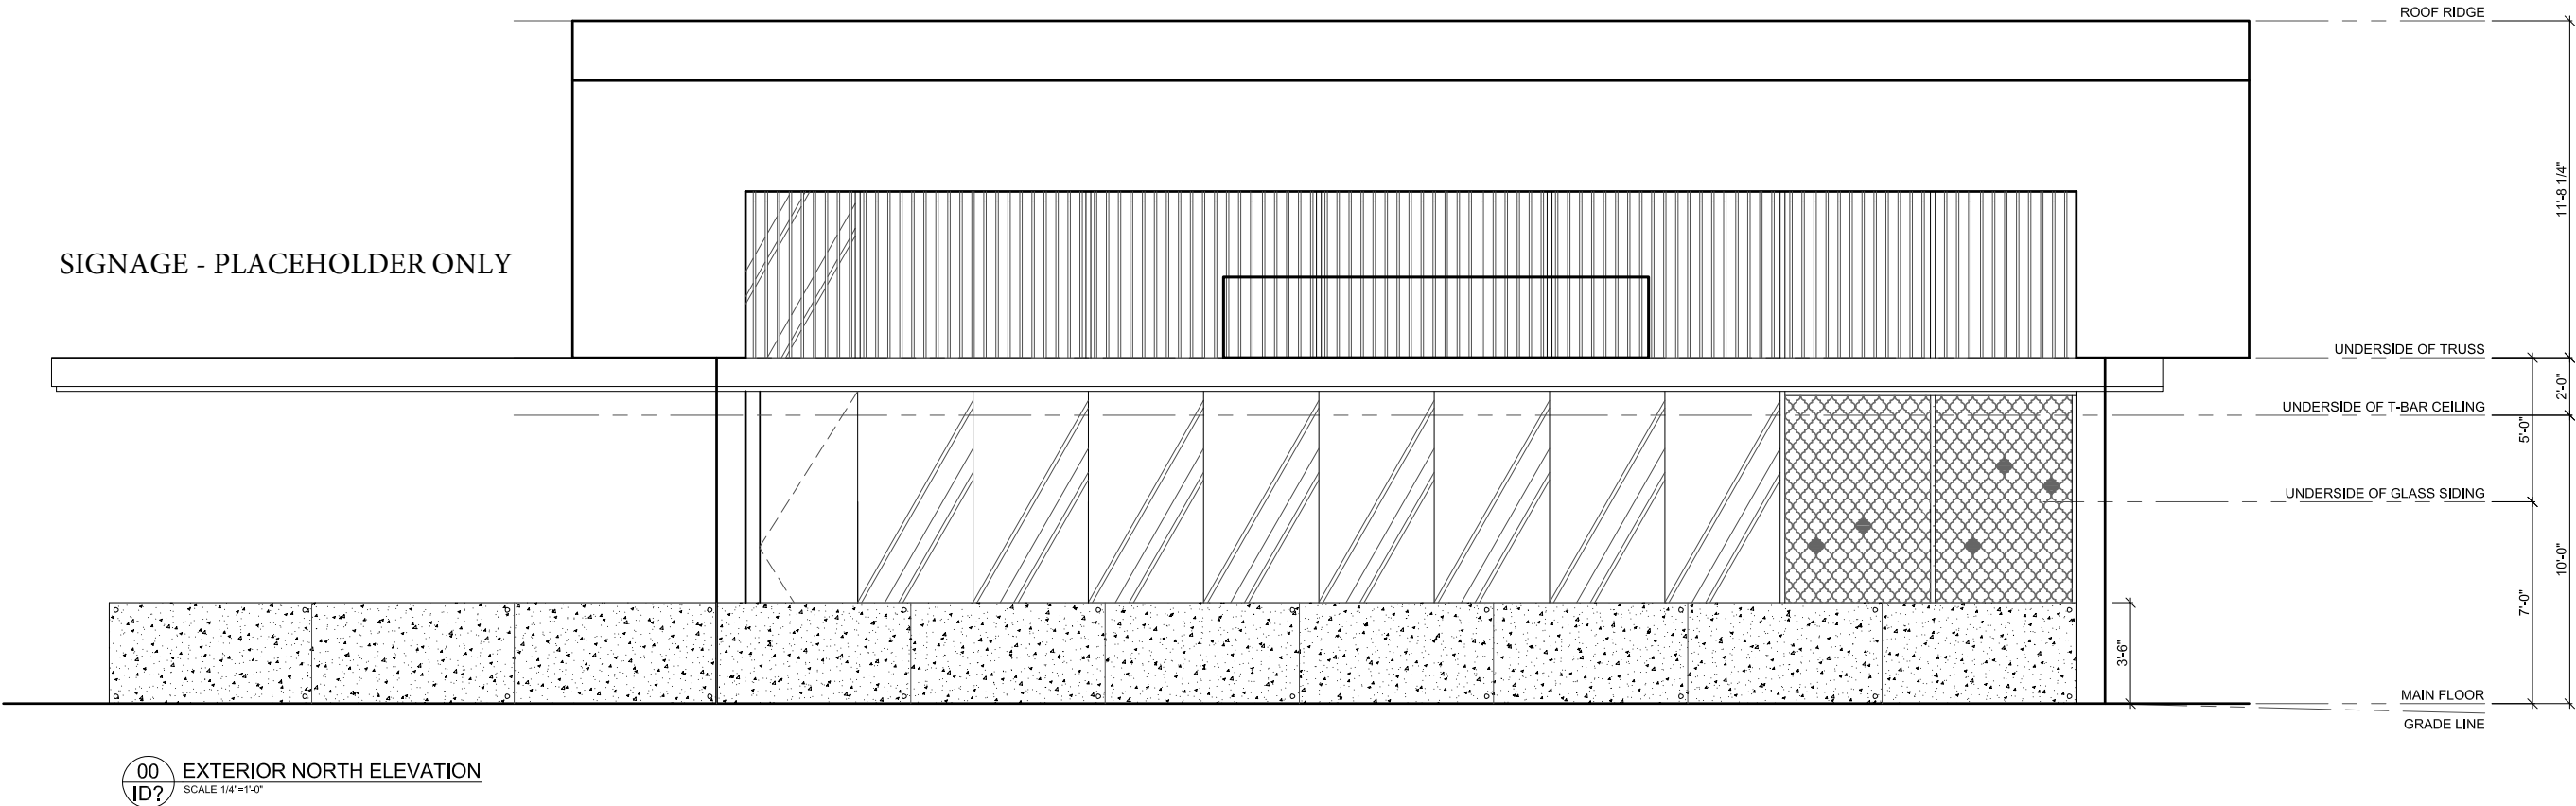

METAL / WOOD CNC PATTERN C/W LIGHT INSERT
CUSTOMIZE WITH TASTY PATTERN, PLAY WITH
SCALE
TO BE INSTALLED INTERIOR TO CREATE
PEEKABOO VIEW INTO PRIVATE BOOTH ROOMS

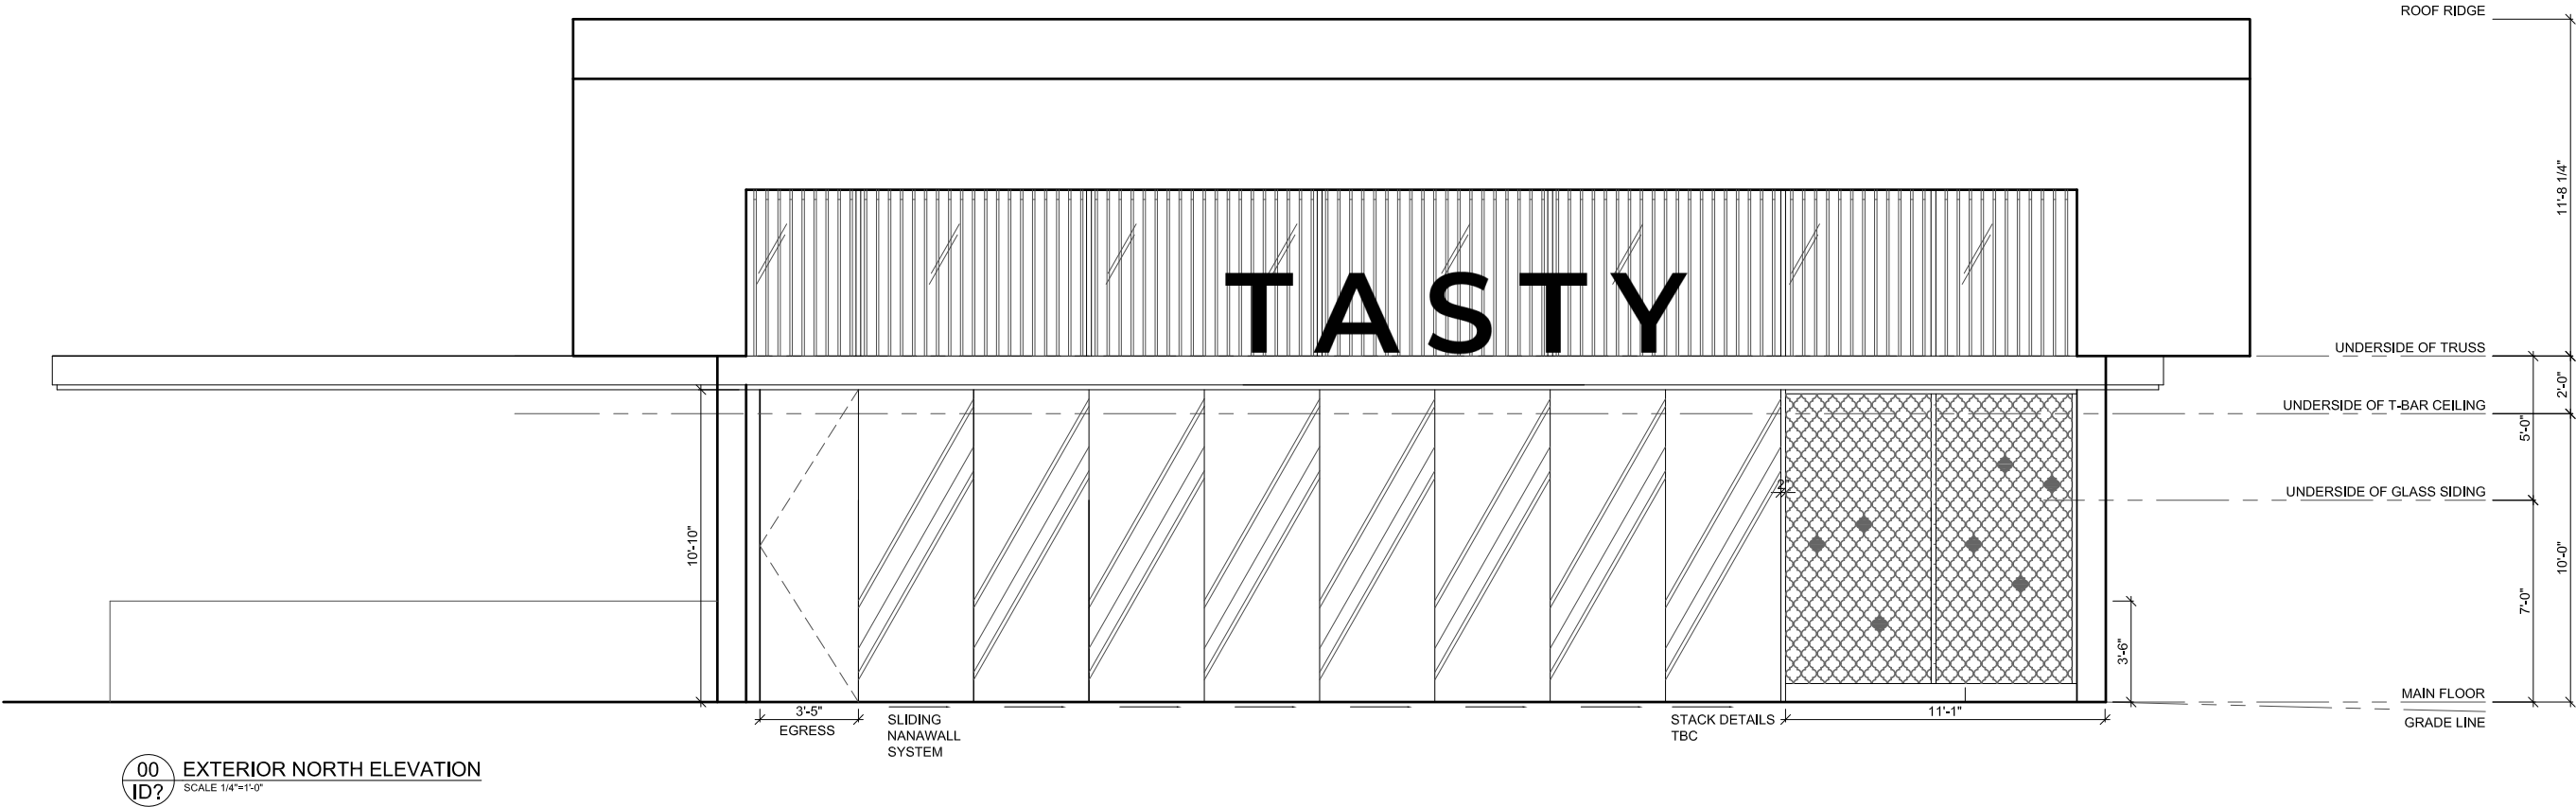

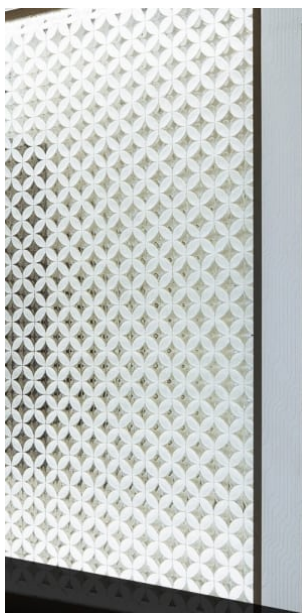

CUSTOM LIT GLASS
@ ENTRY PORTAL

